


BASINENT LABEL NOTES
 FRONT LINE DEPTH AT WALKOUT TO BE 18"

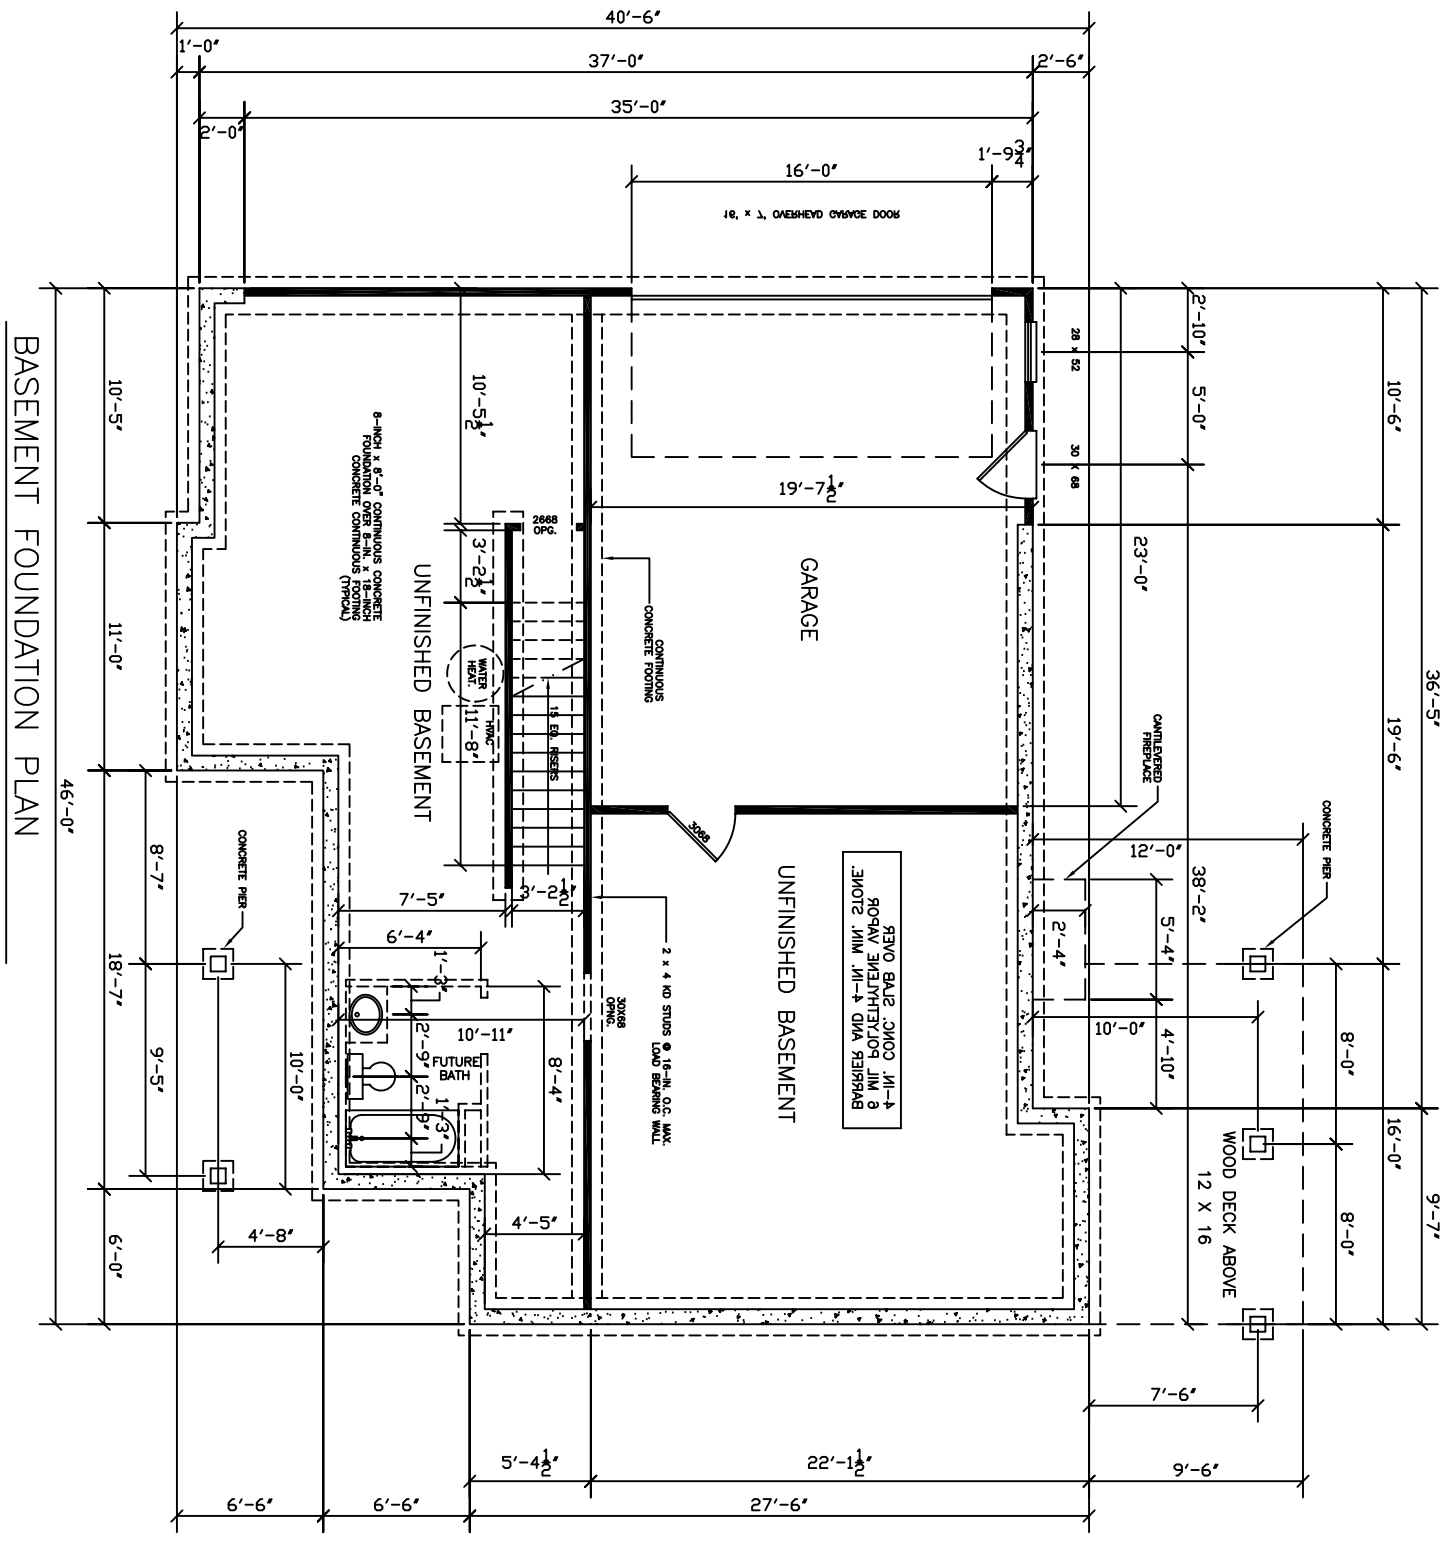

BASINENT FOUNDATION PLAN

THE KINGSLEY 1565SF
 CHAPEL WOODS - Lot 11

DESIGNED BY
 FRANK BETZ ASSOCIATES, INC.
 1800 LAKE PARK DRIVE/SUITE 101
 SMYRNA, GEORGIA 30080
 404/431-0888



DATE: 03/01/05
 SHEET: B-1

www.virginiaridge.com

540-890-2970