


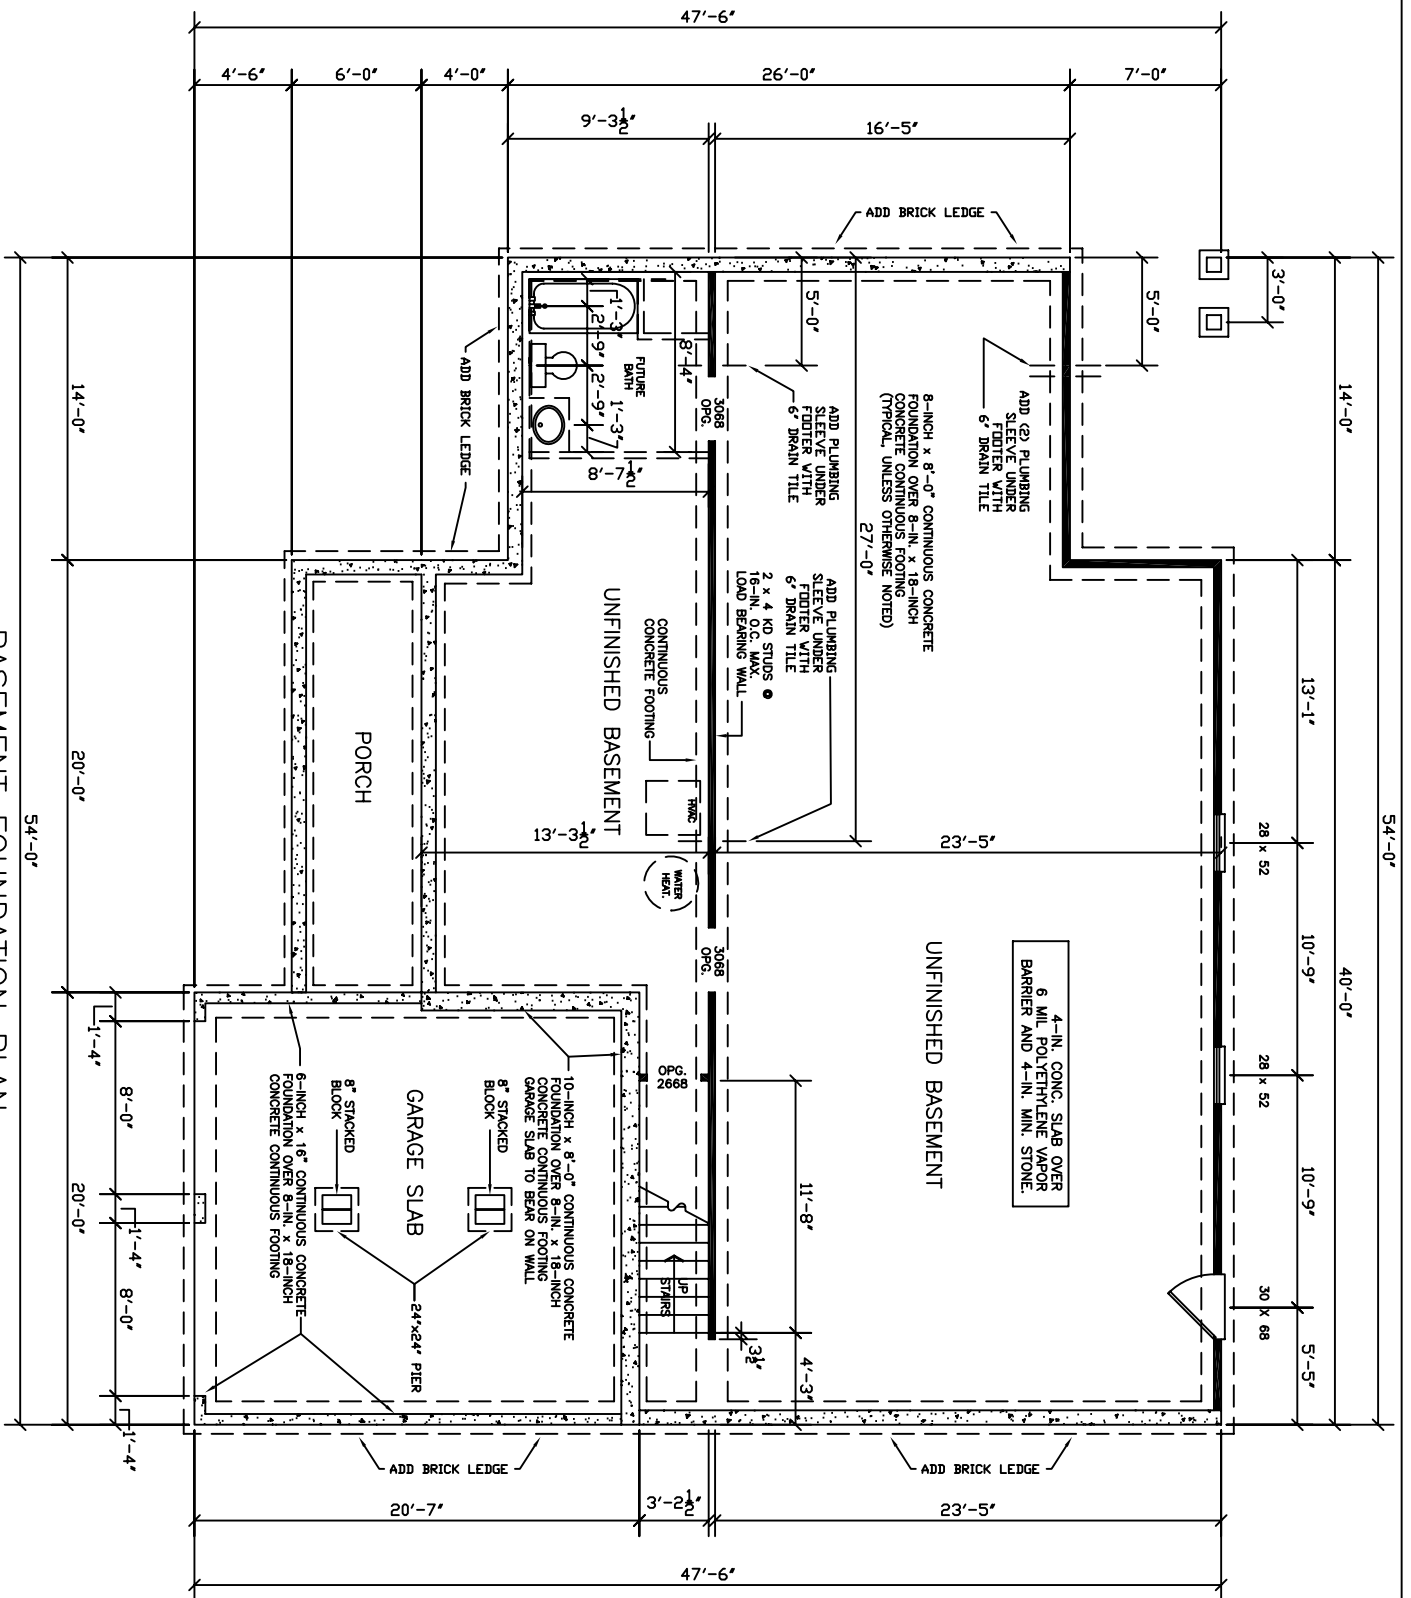

BASEMENT FOUNDATION PLAN

THE BARNWELL 1648SF
Lot 10

DESIGNED BY
FRANK BETZ ASSOCIATES, INC.
1800 LAKE PARK DRIVE/SUITE 101
SMYRNA, GEORGIA 30080
404/431-0888



DATE:
03/01/05
SHEET:
B-1